


Relevu Etaj 1 scara 1:200

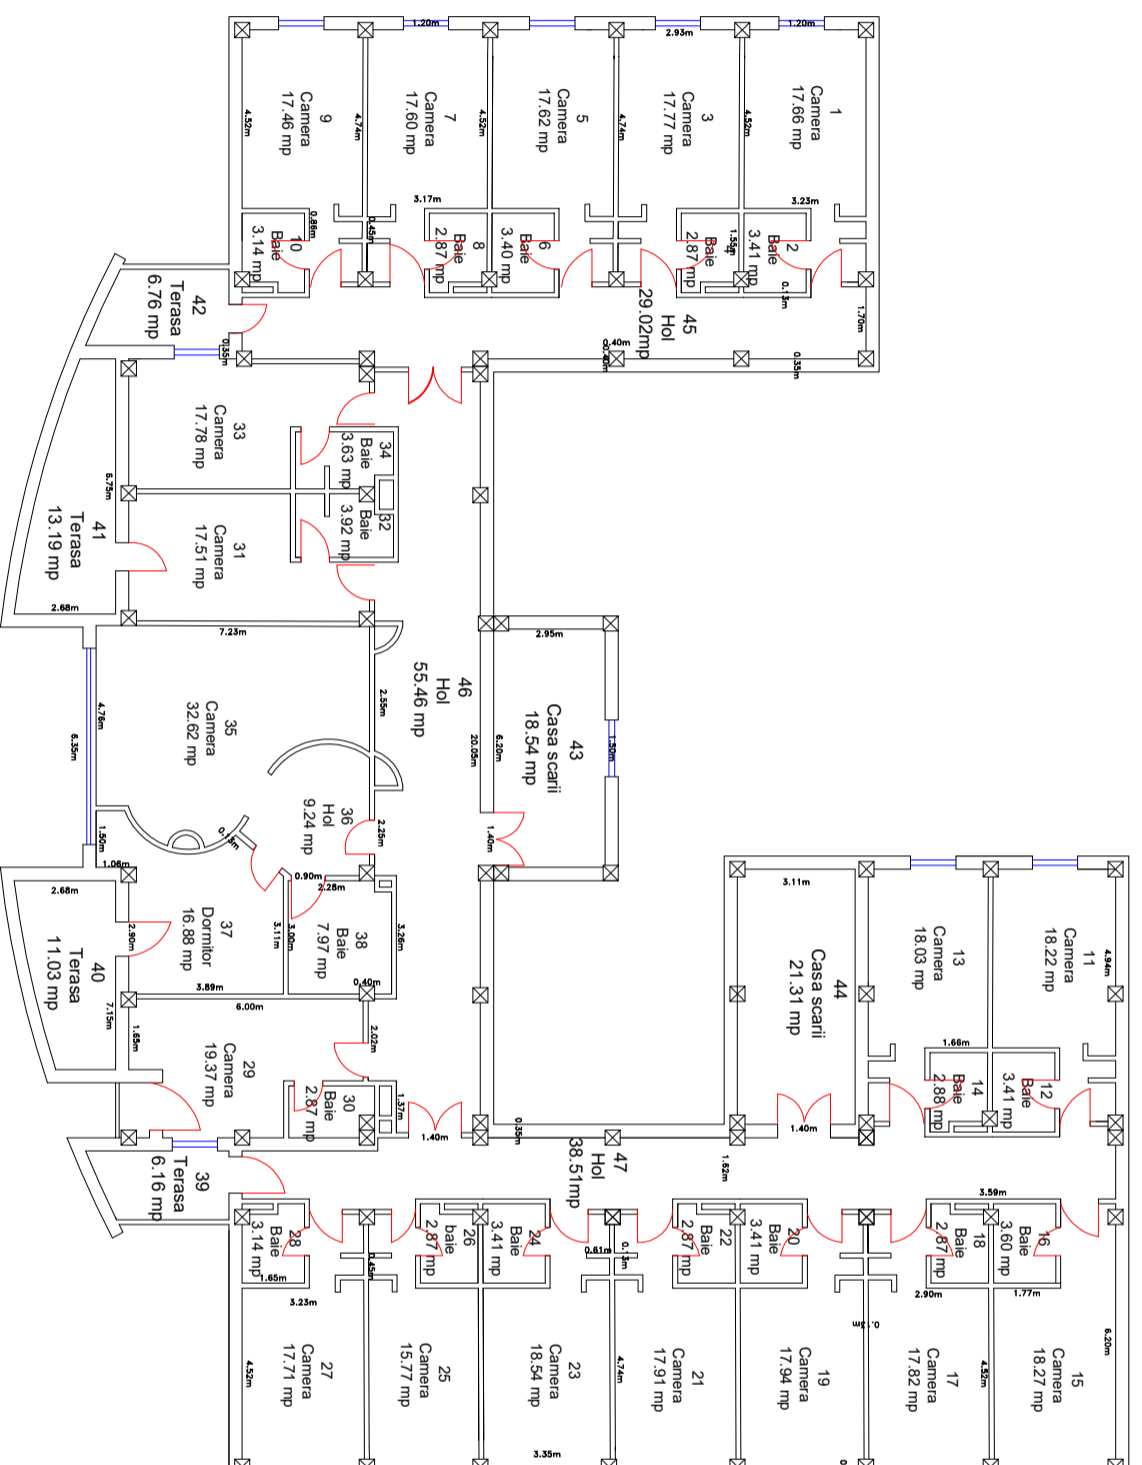

Componenta constructie		
Nr. incapere	Denumire incapere	Suprafata utila (mp)
1	Camera	17.66
2	Baie	3.41
3	Camera	17.77
4	Baie	2.87
5	Camera	17.62
6	Baie	3.40
7	Camera	17.60
8	Baie	2.87
9	Camera	17.46
10	Baie	3.14
11	Camera	18.22
12	Baie	3.41
13	Camera	18.03
14	Baie	2.88
15	Camera	18.27
16	Baie	3.60
17	Camera	17.82
18	Baie	2.87
19	Camera	17.94
20	Baie	3.41
21	Camera	17.91
22	Baie	2.87
23	Camera	18.54
24	Baie	3.41
25	Camera	15.77
26	Baie	2.87
27	Camera	17.71
28	Baie	3.14
29	Camera	19.37
30	Baie	2.87
31	Camera	17.51
32	Baie	3.92
33	Camera	17.78
34	Baie	3.63
35	Camera	32.62
36	Hol	9.24
37	Dormitor	16.88
38	Baie	7.97
39	Terasa	6.16
40	Terasa	11.03
41	Terasa	13.19
42	Terasa	6.76
43	Casa scarii	18.54
44	Casa scarii	21.31
45	Hol	29.02
46	Hol	55.46
47	Hol	38.51
Suprafata utila totala =		624.24 mp
Suprafata construita =		758.00 mp

EXECUTANT: S.C. TOPOCONS S.R.L. <i>CERTIFICAT DE AUTORIZARE Seria RO-P-J/Nr. 0154</i>		TOPCONS		Persoana interesata: S.C. PHOENIX GROUP S.R.L.	
Adresa : Arad, str Abatorului, nr.40a tel 0733445290				Adresa : Mun. Arad Calea AUREI, VIACU nr.267, judetul Arad	
ACTIUNEA :	NUMELE :	SEMNATURA :			
VERIFICAT	ing. Costian Cristian Caius				
MASURAT	ing. Costian Cristian Caius				
REDACTAT	ing. Kuncz Tamas				
DESEINAT	ing. Kuncz Tamas				
		Scara :	Relevu Etaj 1		
		1:200	privind constructia inregistrata in CF302575 cu nr. top.8304/6682/a/1/3/2, Mun. Arad Calea Aurei Viaciu nr.267, judetul Arad.		
		02.2016			
			Planşa		A3