


**Relevu Etaj 2**  
scara 1:200

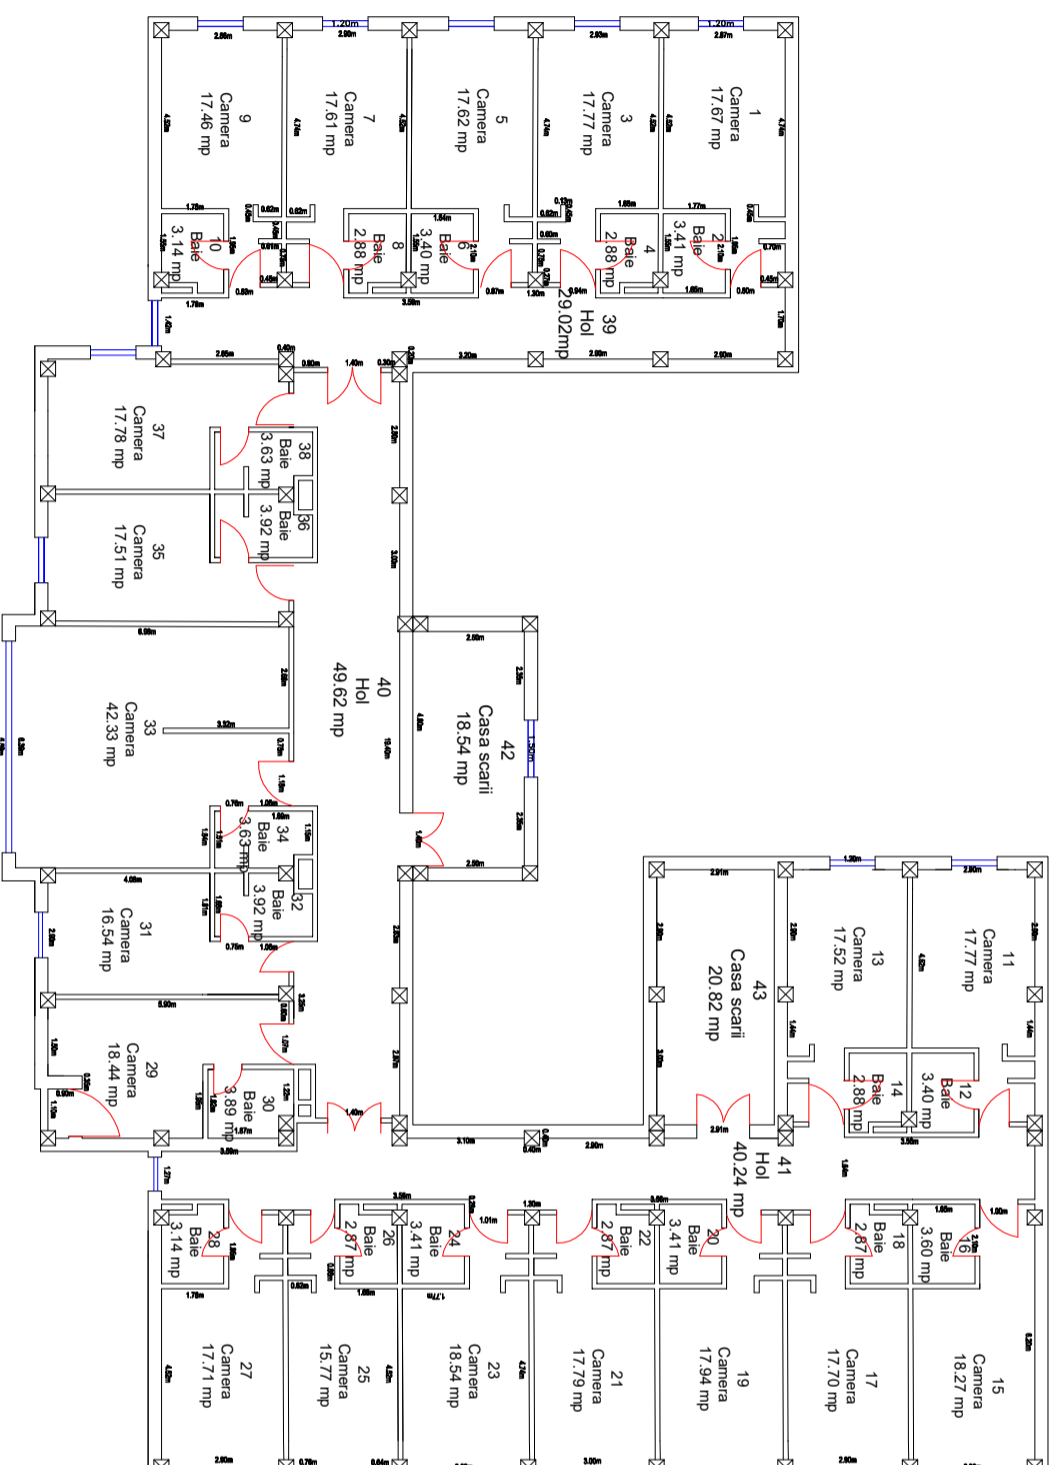

Nr. incaperi	Denumire incaperi	Suprafata utila (mp)
1	Camera	17.67
2	Baie	3.41
3	Camera	17.77
4	Baie	2.88
5	Camera	17.62
6	Baie	3.40
7	Camera	17.61
8	Baie	2.88
9	Camera	17.46
10	Baie	3.14
11	Camera	17.77
12	Baie	3.40
13	Camera	17.52
14	Baie	2.88
15	Camera	18.27
16	Baie	3.60
17	Camera	17.70
18	Baie	2.87
19	Camera	17.94
20	Baie	3.41
21	Camera	17.79
22	Baie	2.87
23	Camera	18.54
24	Baie	3.41
25	Camera	15.77
26	Baie	2.87
27	Camera	17.71
28	Baie	3.14
29	Camera	18.44
30	Baie	3.89
31	Camera	16.54
32	Baie	3.92
33	Camera	42.33
34	Baie	3.63
35	Camera	17.51
36	Baie	3.92
37	Camera	17.78
38	Baie	3.63
39	Hol	29.02
40	Hol	49.62
41	Hol	40.24
42	Casa scarii	18.54
43	Casa scarii	20.82
Suprafata utila totala =		<b>581.13 mp</b>
Suprafata construita =		<b>694.00 mp</b>

<b>EXECUTANT:</b> <b>S.C. TOPOCONS SRL</b> CERTIFICAT DE AUTORIZARE Serie RO-B-JN-0154		<b>TOPOCONS</b>		<b>Persoana interesata:</b> <b>S.C. PHOENIX GROUP S.R.L.</b>		<b>Planşa</b> <b>A3</b>	
Adresa : Arad, str Abatorului, nr.40a tel 0733445290							
Adresa : Mun. Arad caliei AUREL VLAICU nr.267, Judetul Arad							
<b>ACTIUNEA :</b>	<b>NUMELE :</b>	<b>SEMNATURA :</b>	<b>Scara :</b>				
VERIFICAT	ing. Costan Cristian Calus		1:200				
MASURAT	ing. Costan Cristian Calus		Relevu Etaj2				
REDACTAT	ing. Kunz Tamas		privind constructia inscrisa in CF302575				
DESENAT	ing. Kunz Tamas		cu nr. top.8304/6682/a/1/3/2, Mun. Arad				
			Calea Aurel Vlaicu nr.267, Judetul Arad.				
			02.2016				